



DIST.	COUNTY	ROUTE	KILOMETER POST TOTAL PROJECT	SHEET NO.	TOTAL SHEETS
04	SF	80	13.2/13.9	557R2	1204

REGISTERED ENGINEER - CIVIL



12-6-04

PLANS APPROVAL DATE

The State of California or its officers or agents shall not be responsible for the accuracy or completeness of electronic copies of this plan sheet.

T.Y. LIN / MOFFATT & NICHOL  
825 BATTERY STREET  
SAN FRANCISCO, CA 94111

Caltrans now has a web site! To get to the web site, go to: <http://www.dot.ca.gov>

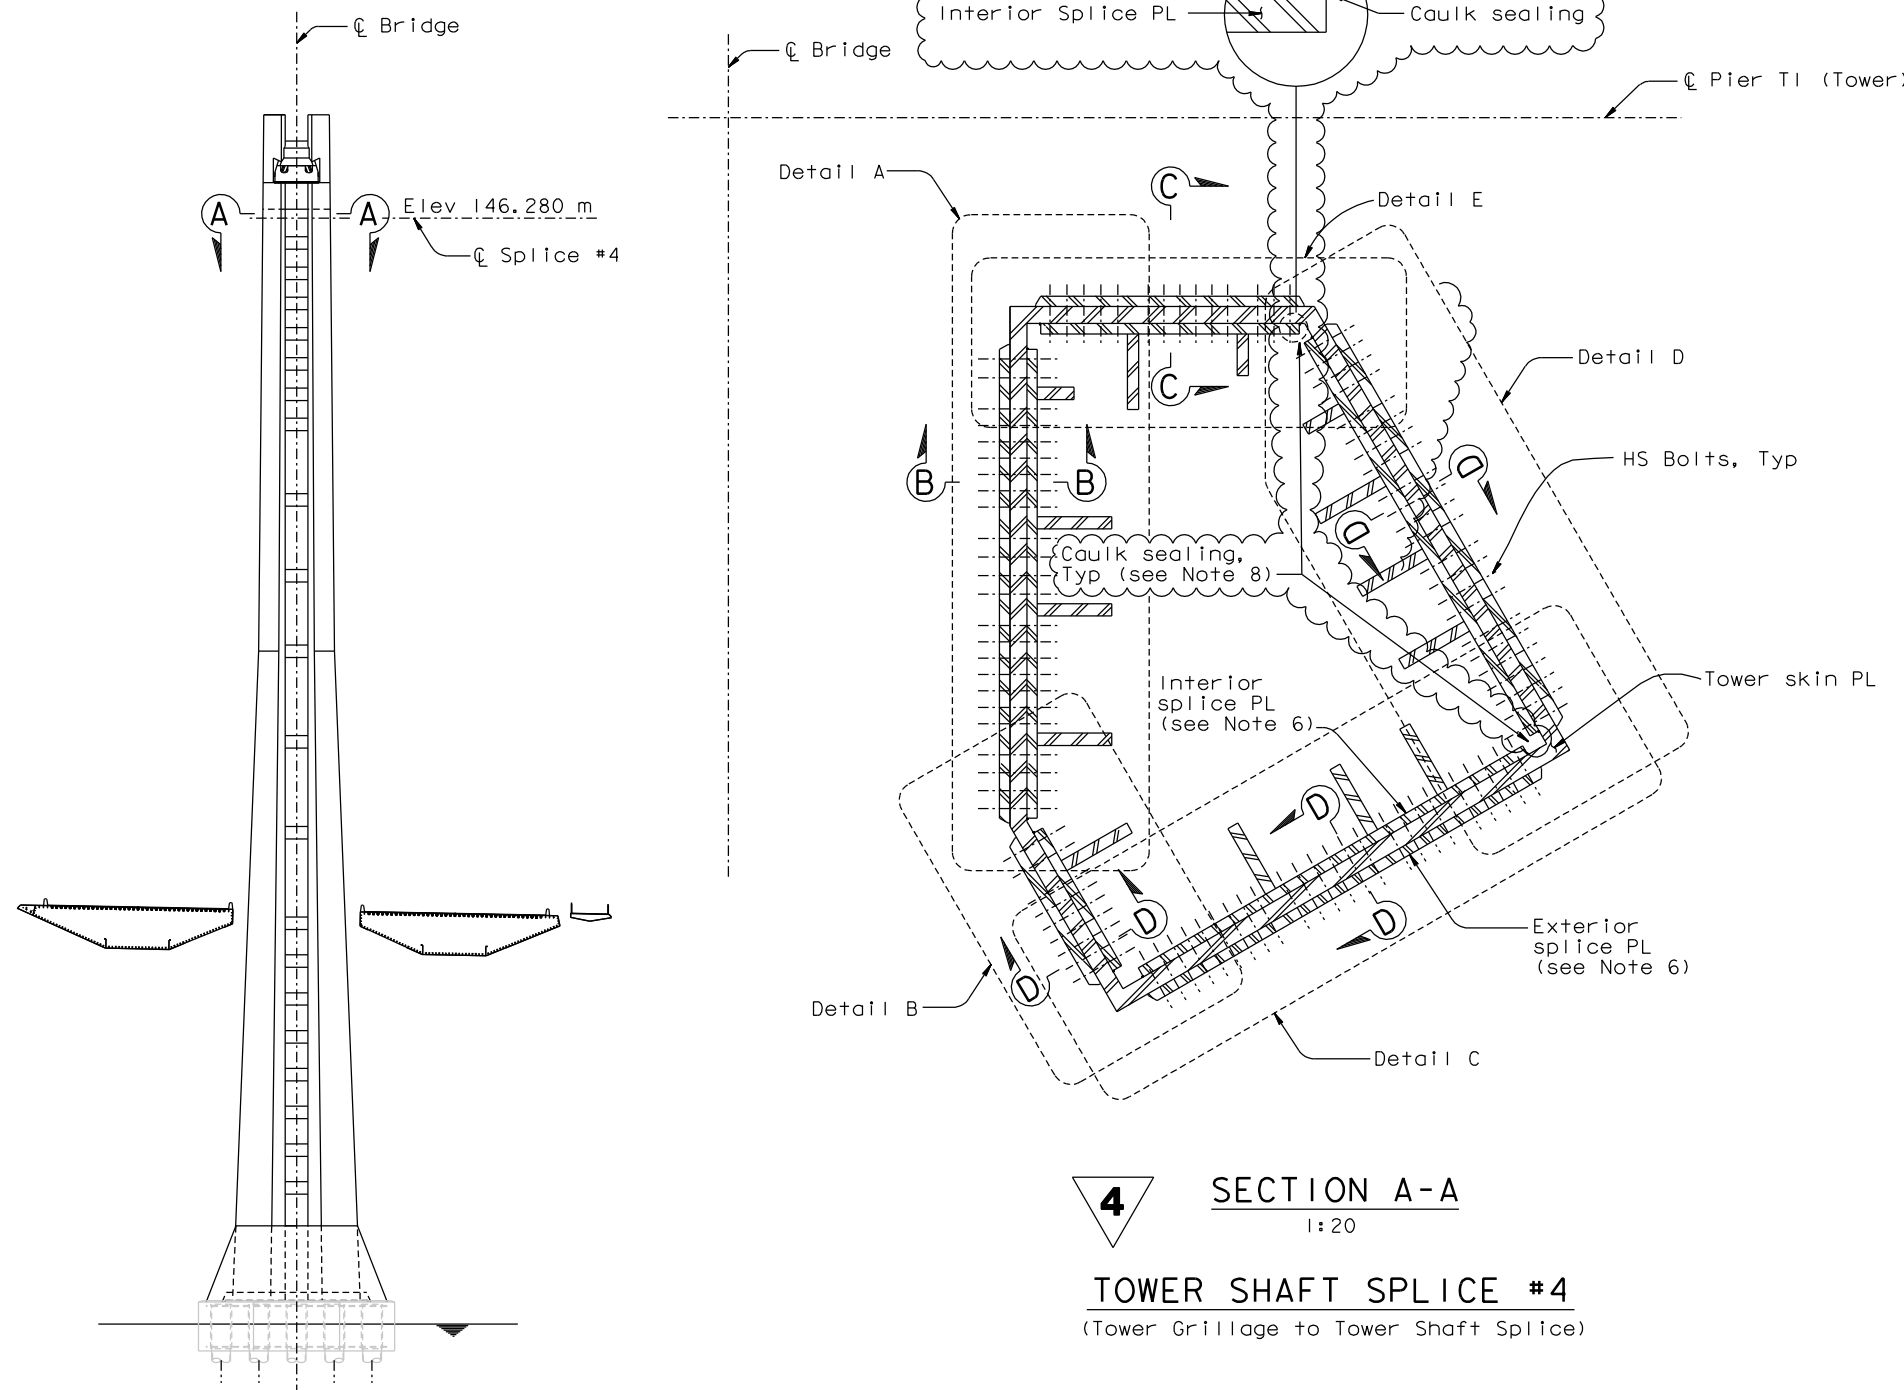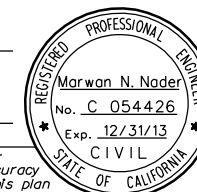

TOWER SPLICE LOCATION  
1:500

**4 REVISED PER ADDENDUM NO. 4 DATED DECEMBER 9, 2005**

CONTRACT CHANGE ORDER NO. \_\_\_\_  
SHEET \_\_\_\_ OF \_\_\_\_

REQUESTS FOR INFORMATION NOT ADDRESSED IN THIS CCO REMAIN IN FORCE

R. Valizadeh/V. Toan/Y.L./W.L./F.C.  
DESIGN OVERSIGHT  
Rev. Date: 08/10/12

MARK	DATE	DESCRIPTION	BY	CH'D	CCO#
1	08/10/12	TOWER CAULKING	NV	MN	256
2	06/23/06	SPLICE PLATES PER ISM	MN	NV	21

DESIGN	BY M. Nader	CHECKED M. Gulyas
DETAILS	BY C. Choi	CHECKED N. Vo
QUANTITIES	BY R. Kanitkar	CHECKED Y. Zhang

**PREPARED FOR THE  
STATE OF CALIFORNIA  
DEPARTMENT OF TRANSPORTATION**

R. Manzanarez  
PROJECT ENGINEER

BRIDGE NO.	34-0006L/R
KILOMETER POST	13.2/13.9

**SAN FRANCISCO OAKLAND BAY BRIDGE  
EAST SPAN SEISMIC SAFETY PROJECT  
SELF-ANCHORED SUSPENSION BRIDGE  
(SUPERSTRUCTURE & TOWER)**

**TOWER SPLICE DETAILS NO. 18**

CU 04  
EA 0120F1

DISREGARD PRINTS BEARING  
EARLIER REVISION DATES

REVISION DATES (PRELIMINARY STAGE ONLY)

05/31/01 04/08/02 07/07/02 12/19/02 11/13/05

SHEET 140R2 OF

FILE => I:\bb\04-012001\sas\contract plans and cco\cco\cco\*256\1-original 08-10-12\dgn\etps18.dgn

100% P&E  
DATE PLOTTED => 14:19:23  
USERNAME => DWInrow